




03 PLANTA-COBERTURA  
ESCALA: 1/500

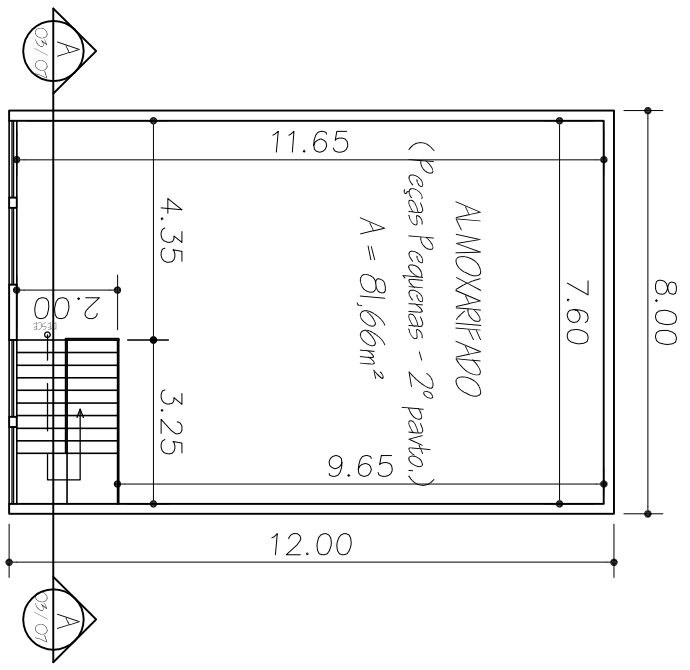


02 PLANTA-BAIXA 1º PAVTO.  
ESCALA: 1/150

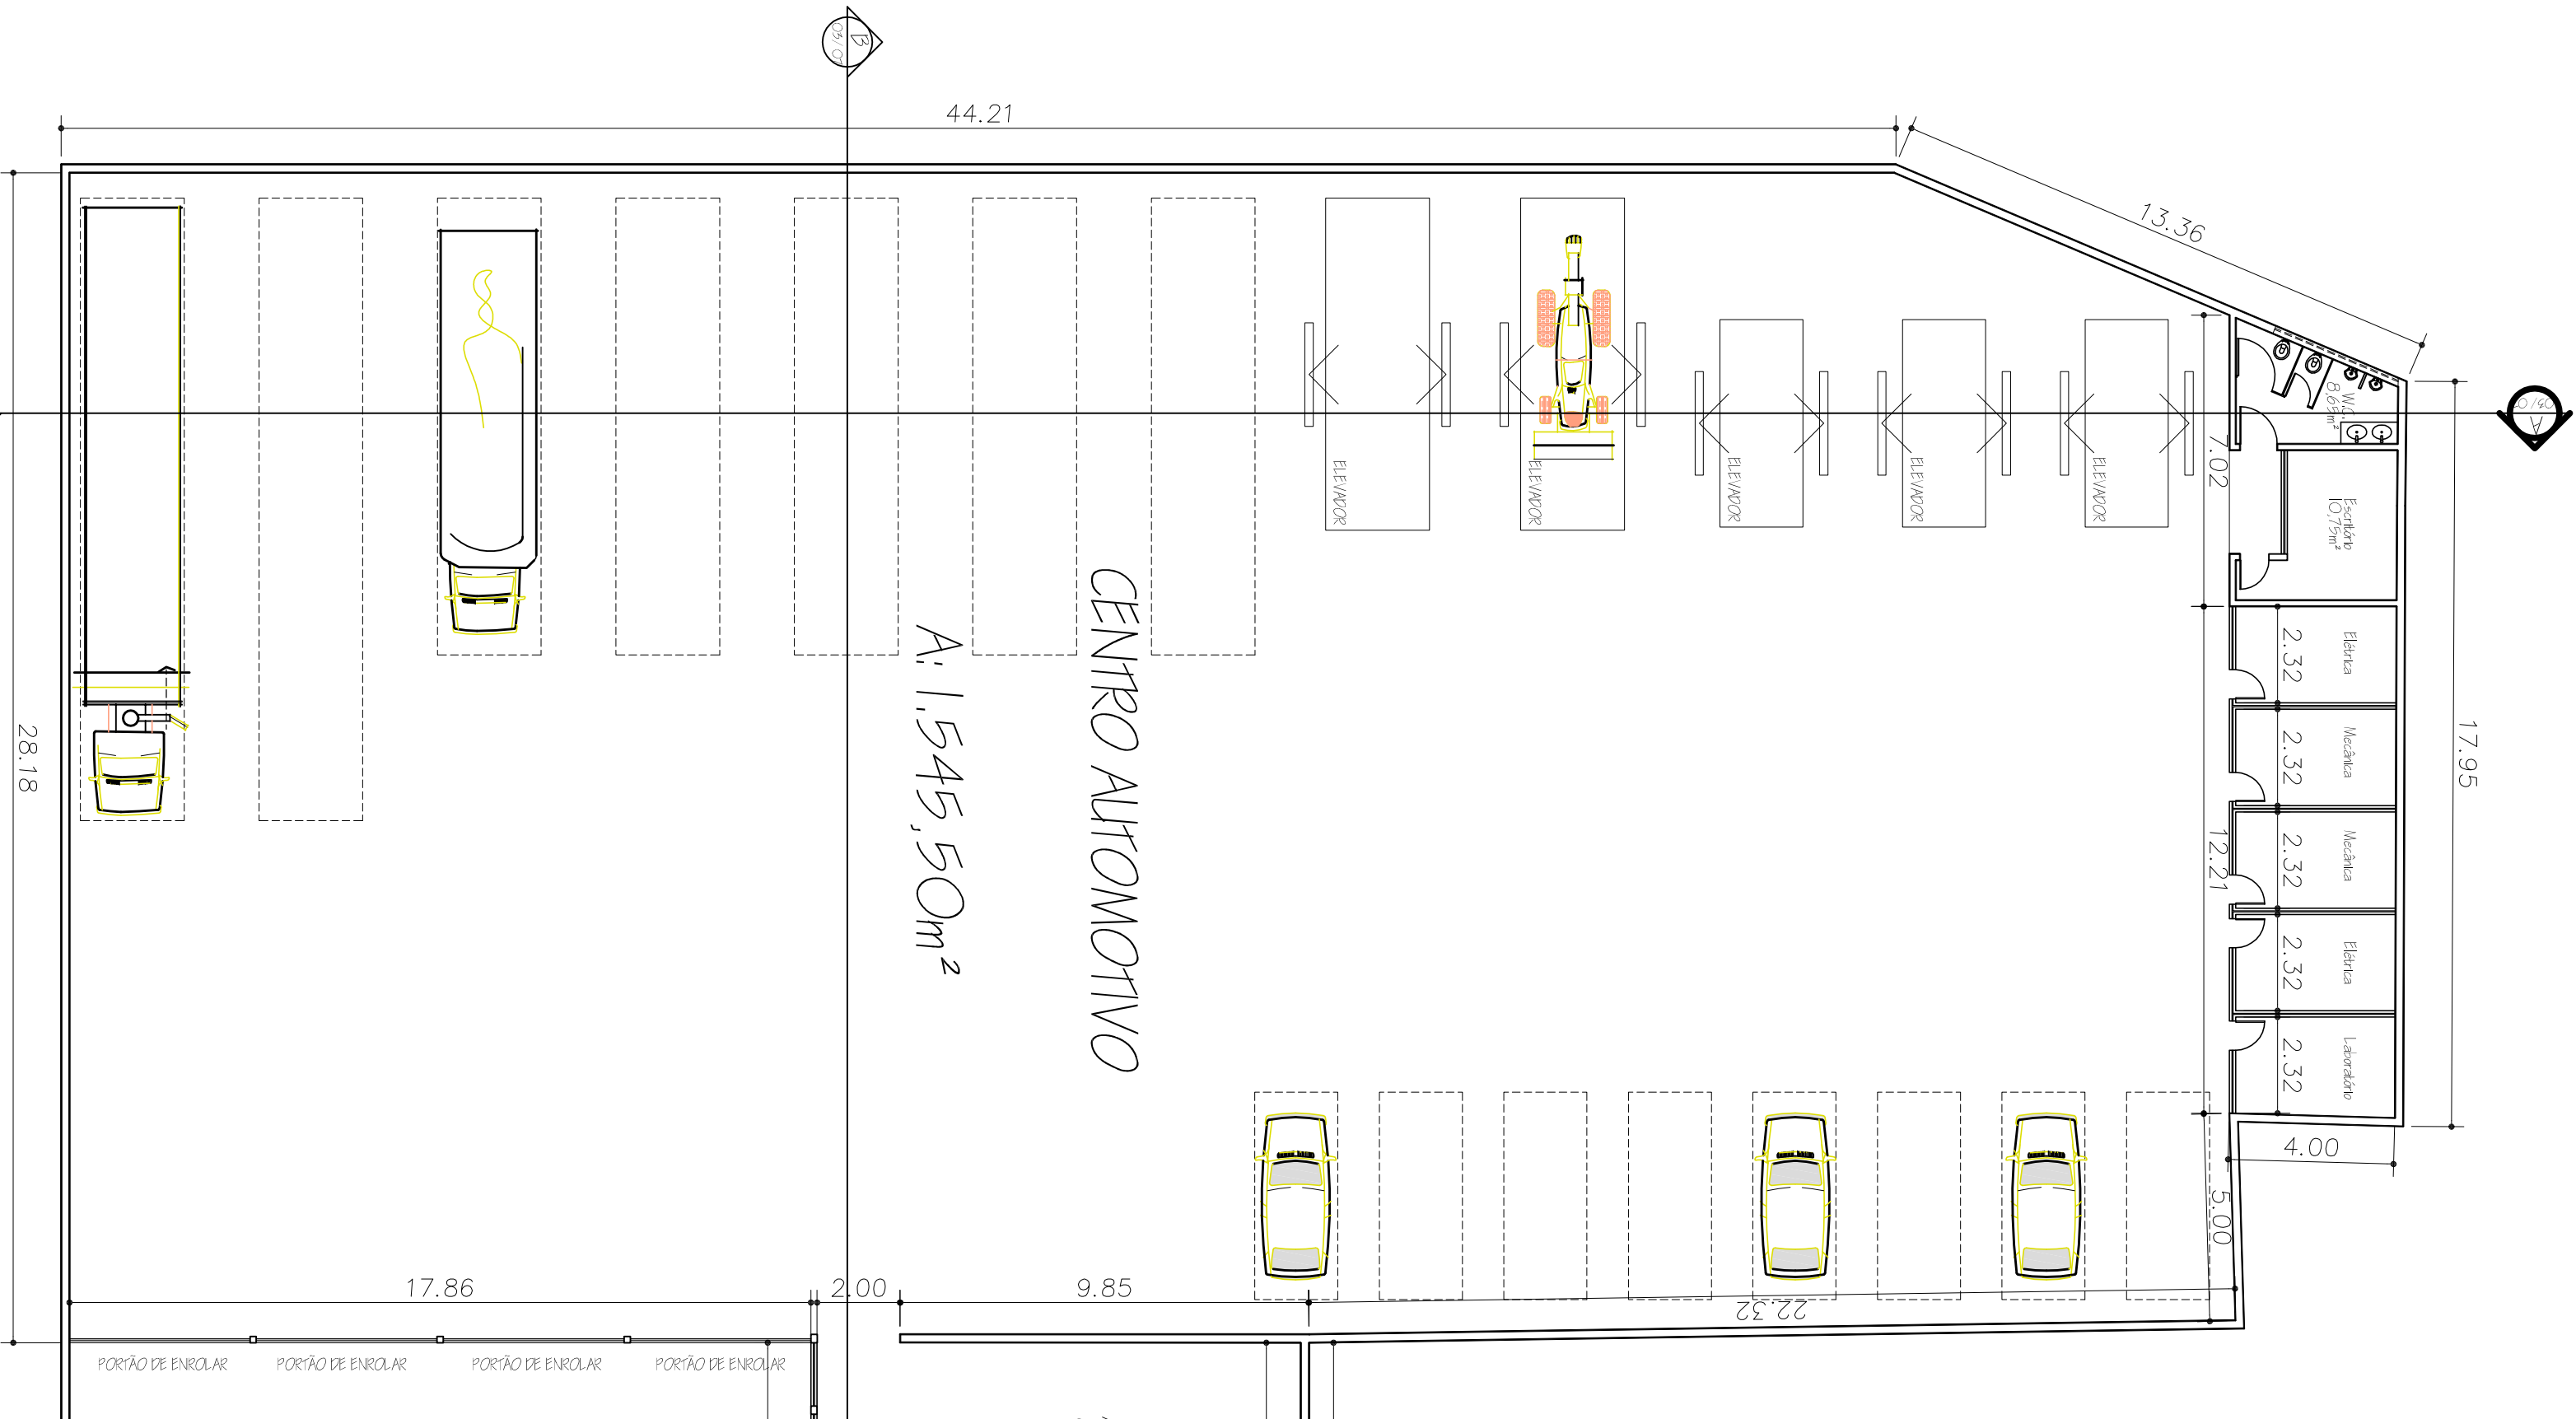

01 PLANTA-BAIXA TERREO  
ESCALA: 1/150

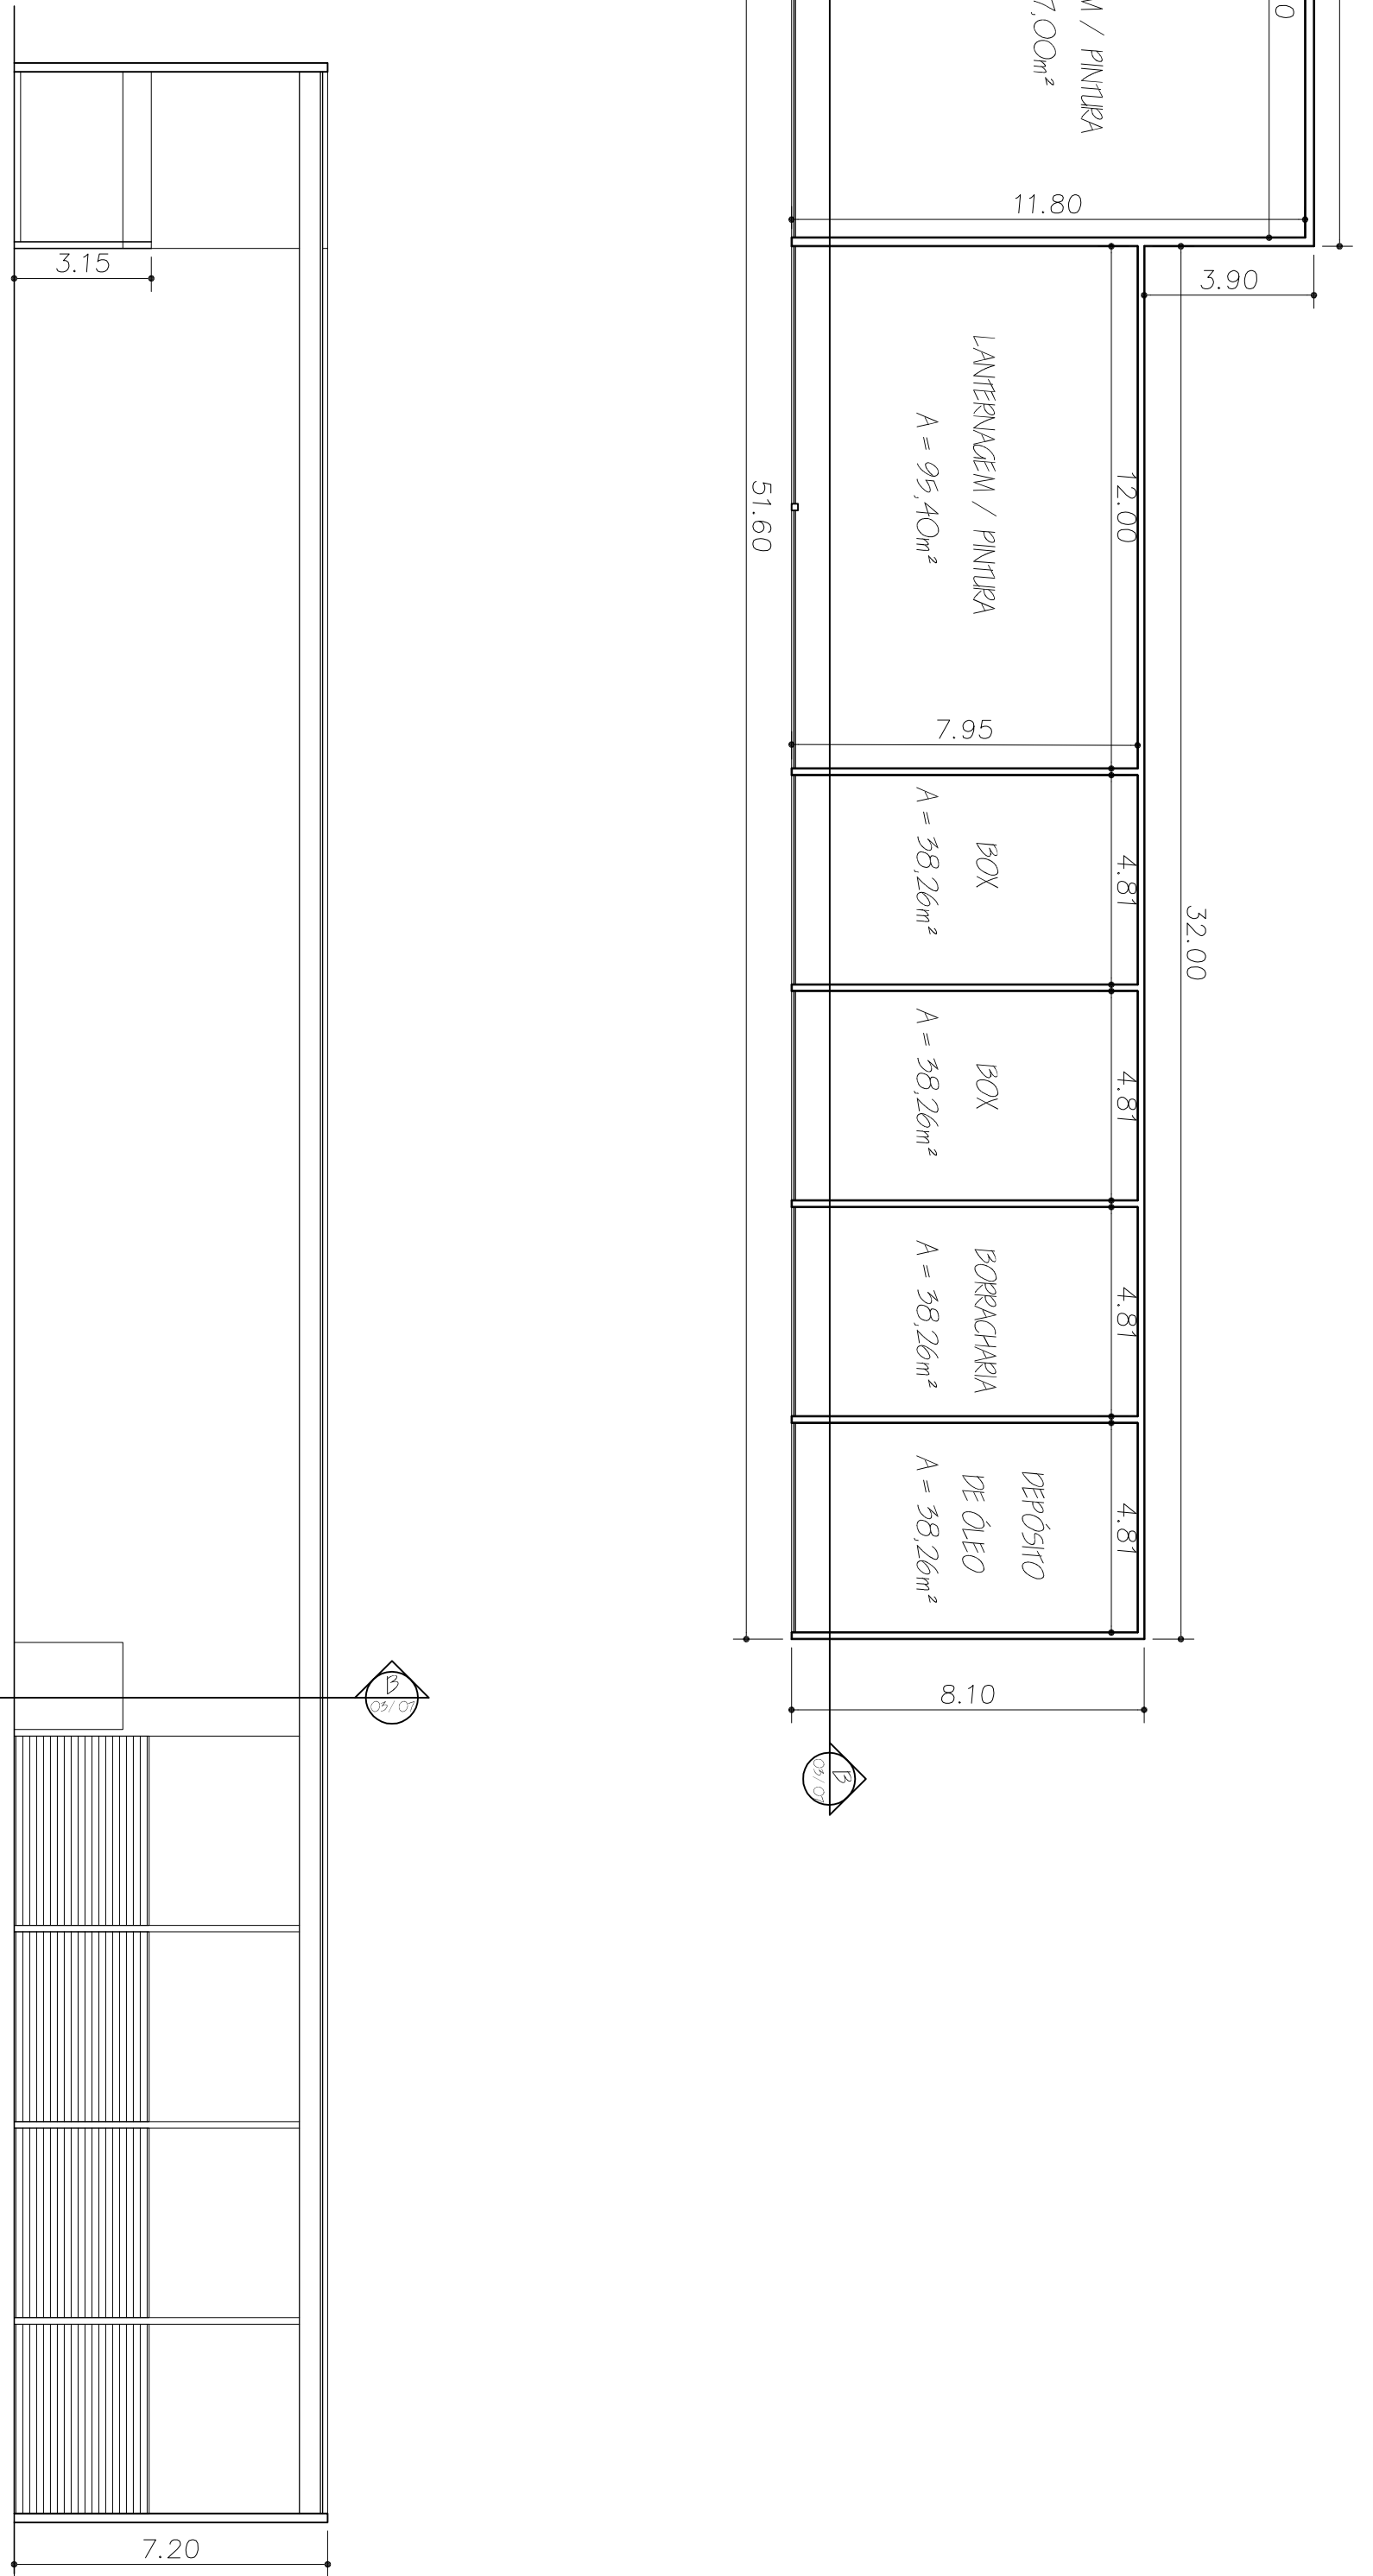

04 PLANTA-BAIXA 2º PAVTO.  
ESCALA: 1/150

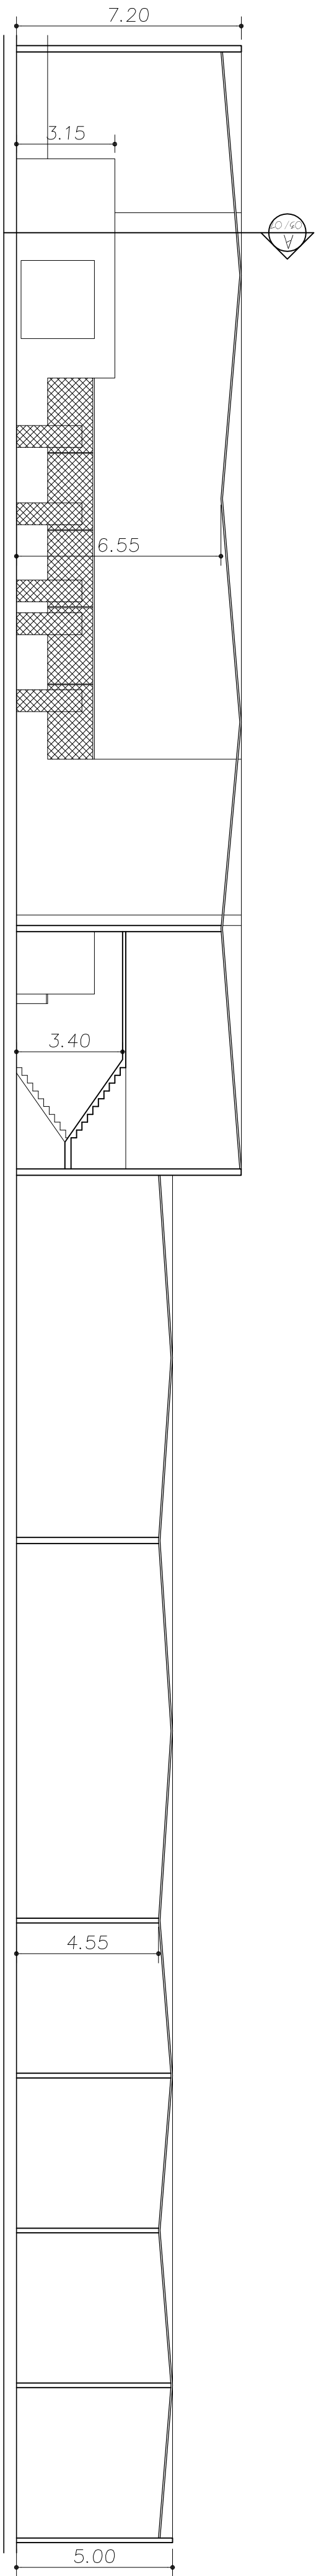

05 CORTE-BB  
ESCALA: 1/150